

PROJECTO DE / PROJECT BY

ARQ^{te} **ALCINO SOUTINHO**

PROMOTOR / DEVELOPER

ACORDO SGP.S. SA.

ZONA 1 AS

LOTE Nº / LOT Nº 30/31/33/40

TIPOLOGIA / DESCRIPTION T3

AREA PRIVATIVA / PRIVATE AREA 294,50m²

* Planta de arquitectura ainda não compatibilizada com os projectos de especialidades e de execução.

* Todas as edificações têm obrigatoriamente cobertura vegetal.

* Piscinas e arranjos exteriores não estão incluídos.

* Cozinhas equipadas com os principais electrodomésticos.

* Todos as casas equipadas com aquecimento central e infraestruturas para ar condicionado.

* Architectural plan not yet adapted to engineering and executive plans.



* All the buildings have roof gardens.

* Swimming pools and exterior arrangements are not included.

* Kitchens equipped with the main household appliances.

* All the houses include central heating and infrastructure for air conditioning.

LOCALIZAÇÃO / LOCATION

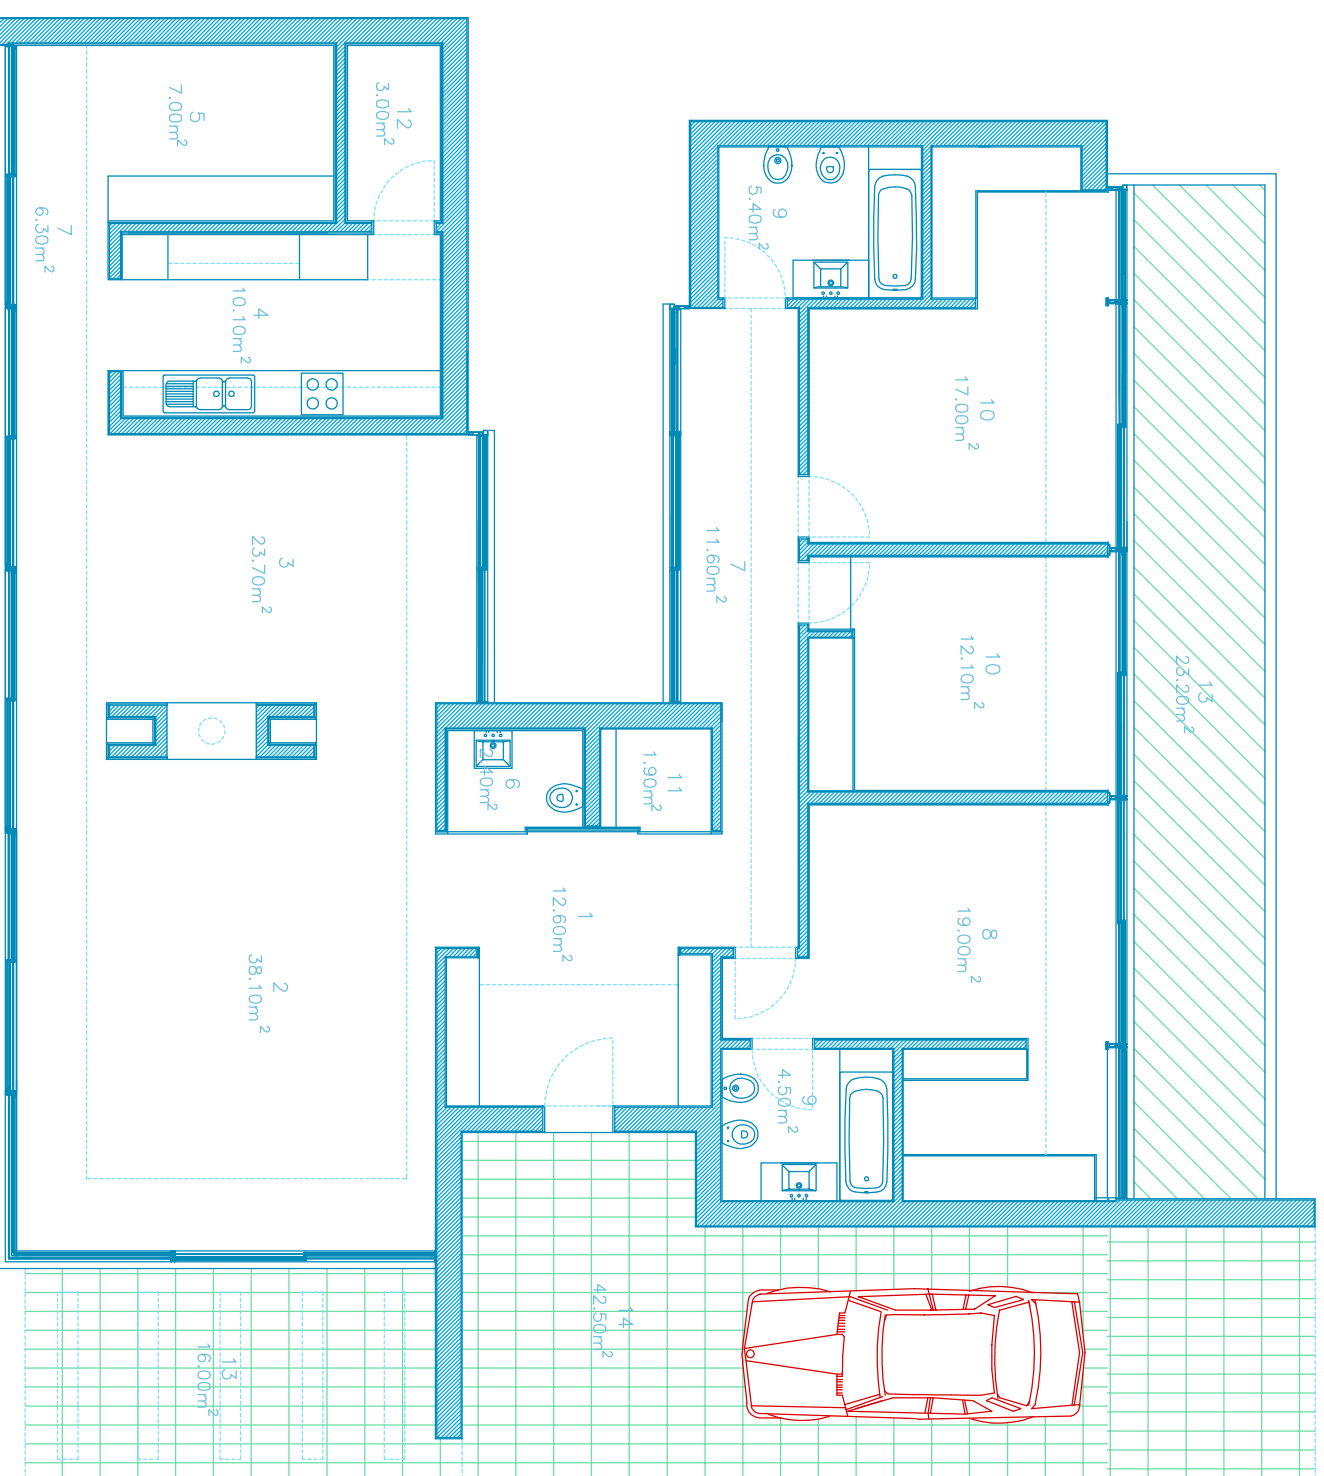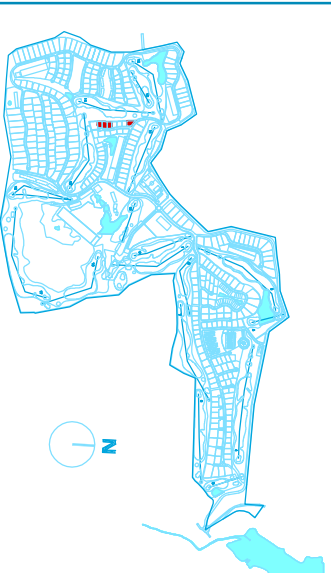

1. ENTRADA
2. SALA DE ESTAR
3. SALA DE JANTAR
4. COZINHA
5. LAVANDARIA
6. WC
7. CORREDOR
8. SUITE
9. QUARTO DE BANHO
10. QUARTO
11. ARRUMOS
12. DESPENSA
13. PATIO COBERTO
14. ESTACIONAMENTO

1. HALL
2. LIVING ROOM
3. DINING ROOM
4. KITCHEN
5. LAUNDRY
6. WC
7. HALLWAY
8. SUITE
9. BATHROOM
10. BEDROOM
11. STORAGE
12. PANTRY
13. COVERED TERRACE
14. PARKING LOT