

PROJECTO DE / PROJECT BY
ARQ.º GONÇALO C. MENEZES

PROMOTOR / DEVELOPER

ACCORDO
SGPS, SA.

ZONA 9 GCM



LOTE Nº / LOT Nº 307/308/309

TIPOLOGIA / DESCRIPTION T3

AREA PRIVATIVA / PRIVATE AREA 304,00m²

- * Planta de arquitectura ainda não compatibilizada com os projectos de especialidades e de execução.
- * Todas as edificações têm obrigatoriamente cobertura vegetal.
- * Piscinas e arranjos exteriores não estão incluídos.
- * Cozinhas equipadas com os principais electrodomésticos.
- * Todas as casas equipadas com aquecimento central e infraestruturas para ar condicionado.
- * Architectural plan not yet adapted to engineering and executive plans.
- * All the buildings have roof gardens.
- * Swimming pools and exterior arrangements are not included.
- * Kitchens equipped with the main household appliances.
- * All the houses include central heating and infrastructure for air conditioning.

LOCALIZAÇÃO / LOCATION

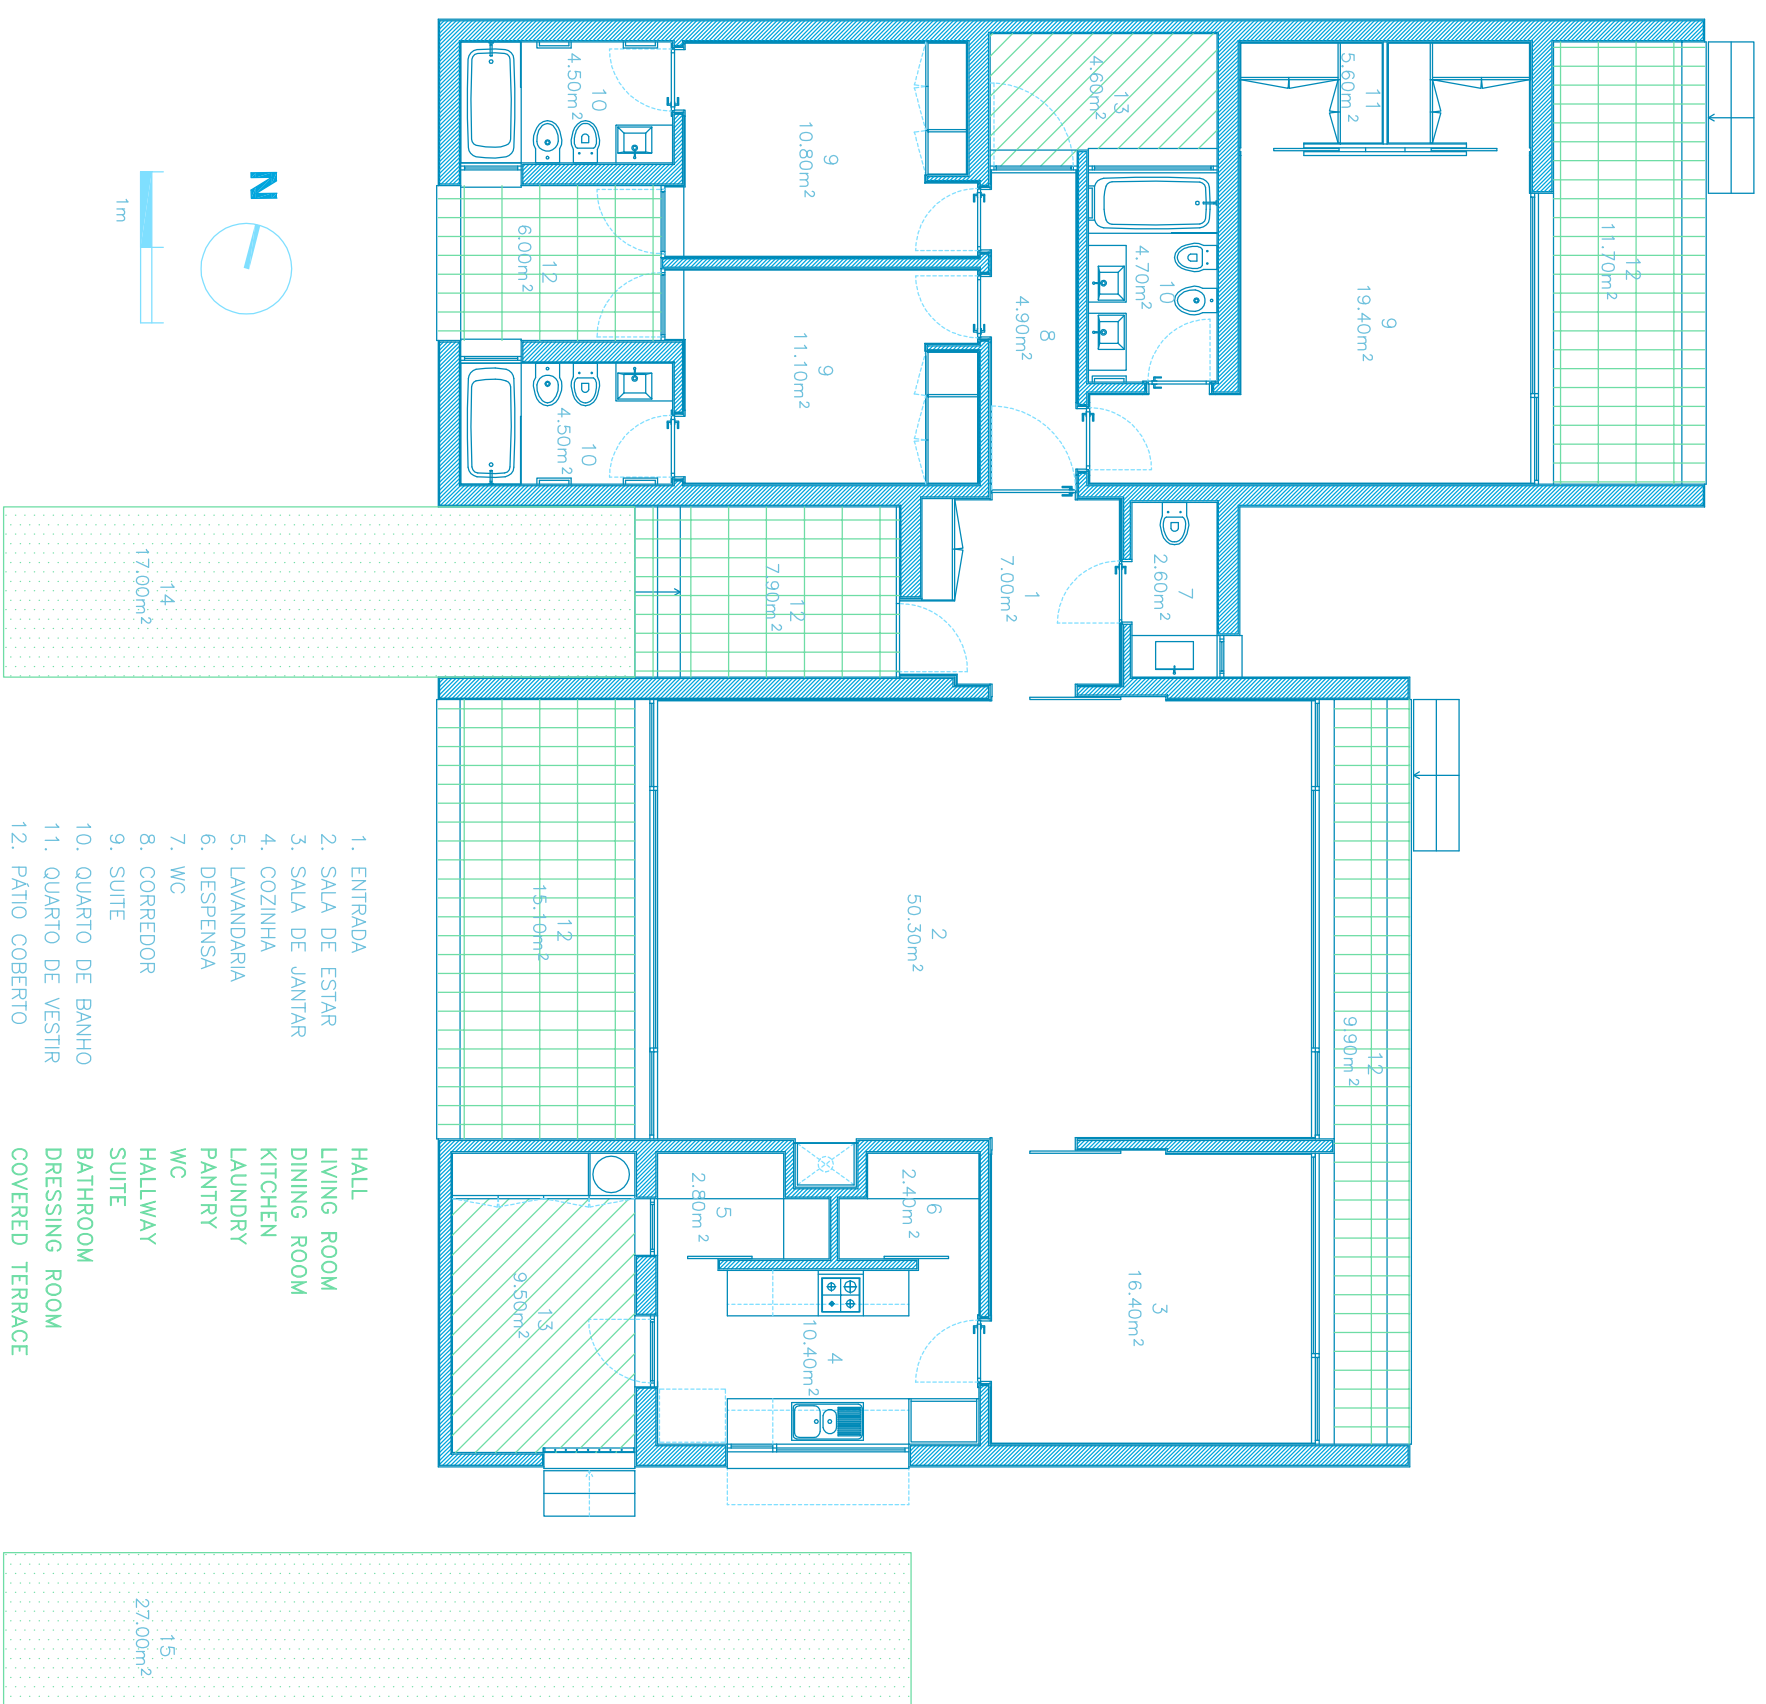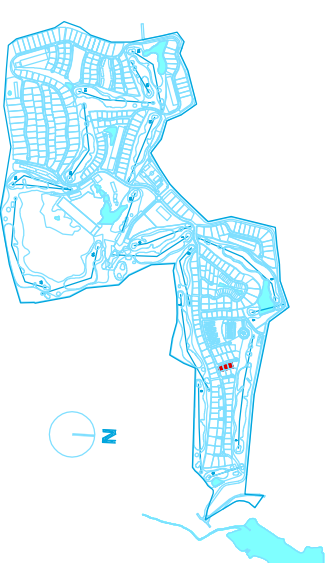

1. ENTRADA
 2. SALA DE ESTAR
 3. SALA DE JANTAR
 4. COZINHA
 5. LAVANDARIA
 6. DESPENSA
 7. WC
 8. CORREDOR
 9. SUITE
 10. QUARTO DE BANHO
 11. QUARTO DE VESTIR
 12. PÁTIO COBERTO
 13. PÁTIO
 14. PÁTIO DE ENTRADA
 15. ESTACIONAMENTO
- HALL
LIVING ROOM
DINING ROOM
KITCHEN
LAUNDRY
PANTRY
WC
HALLWAY
SUITE
BATHROOM
DRESSING ROOM
COVERED TERRACE
TERRACE
ENTRANCE TERRACE
PARKING LOT